


APPENDIX: TYPICAL DETAILS FOR SLOPE STABILISATION, DRAINAGE AND BIO-ENGINEERING WORKS

No.	Drawing
100	Masonry retaining wall (below road)
200	Gabion retaining wall (above road)
300	Slope protection
400	Grass slips and grass planting lines
401	Shrub and tree planting
402	Hardwood cuttings
403	Brush layering, fascines and palisades
404	Large bamboo planting
405	Live check dam and vegetated stone pitching
406	Gabion wire bolsters
500	Slope and roadside drainage
600	Gabion check dams
700	Pipe culverts (1)
701	Pipe culverts (2)
801	Gabion components used for river bank protection
802	Type 1 gabion river wall on soil foundation
803	Type 2 gabion river wall on rock foundation
804	Type 3 gabion river wall with soil foundation and terramesh (high wall)
805	Elements of soda mattress
806	Example of soda system

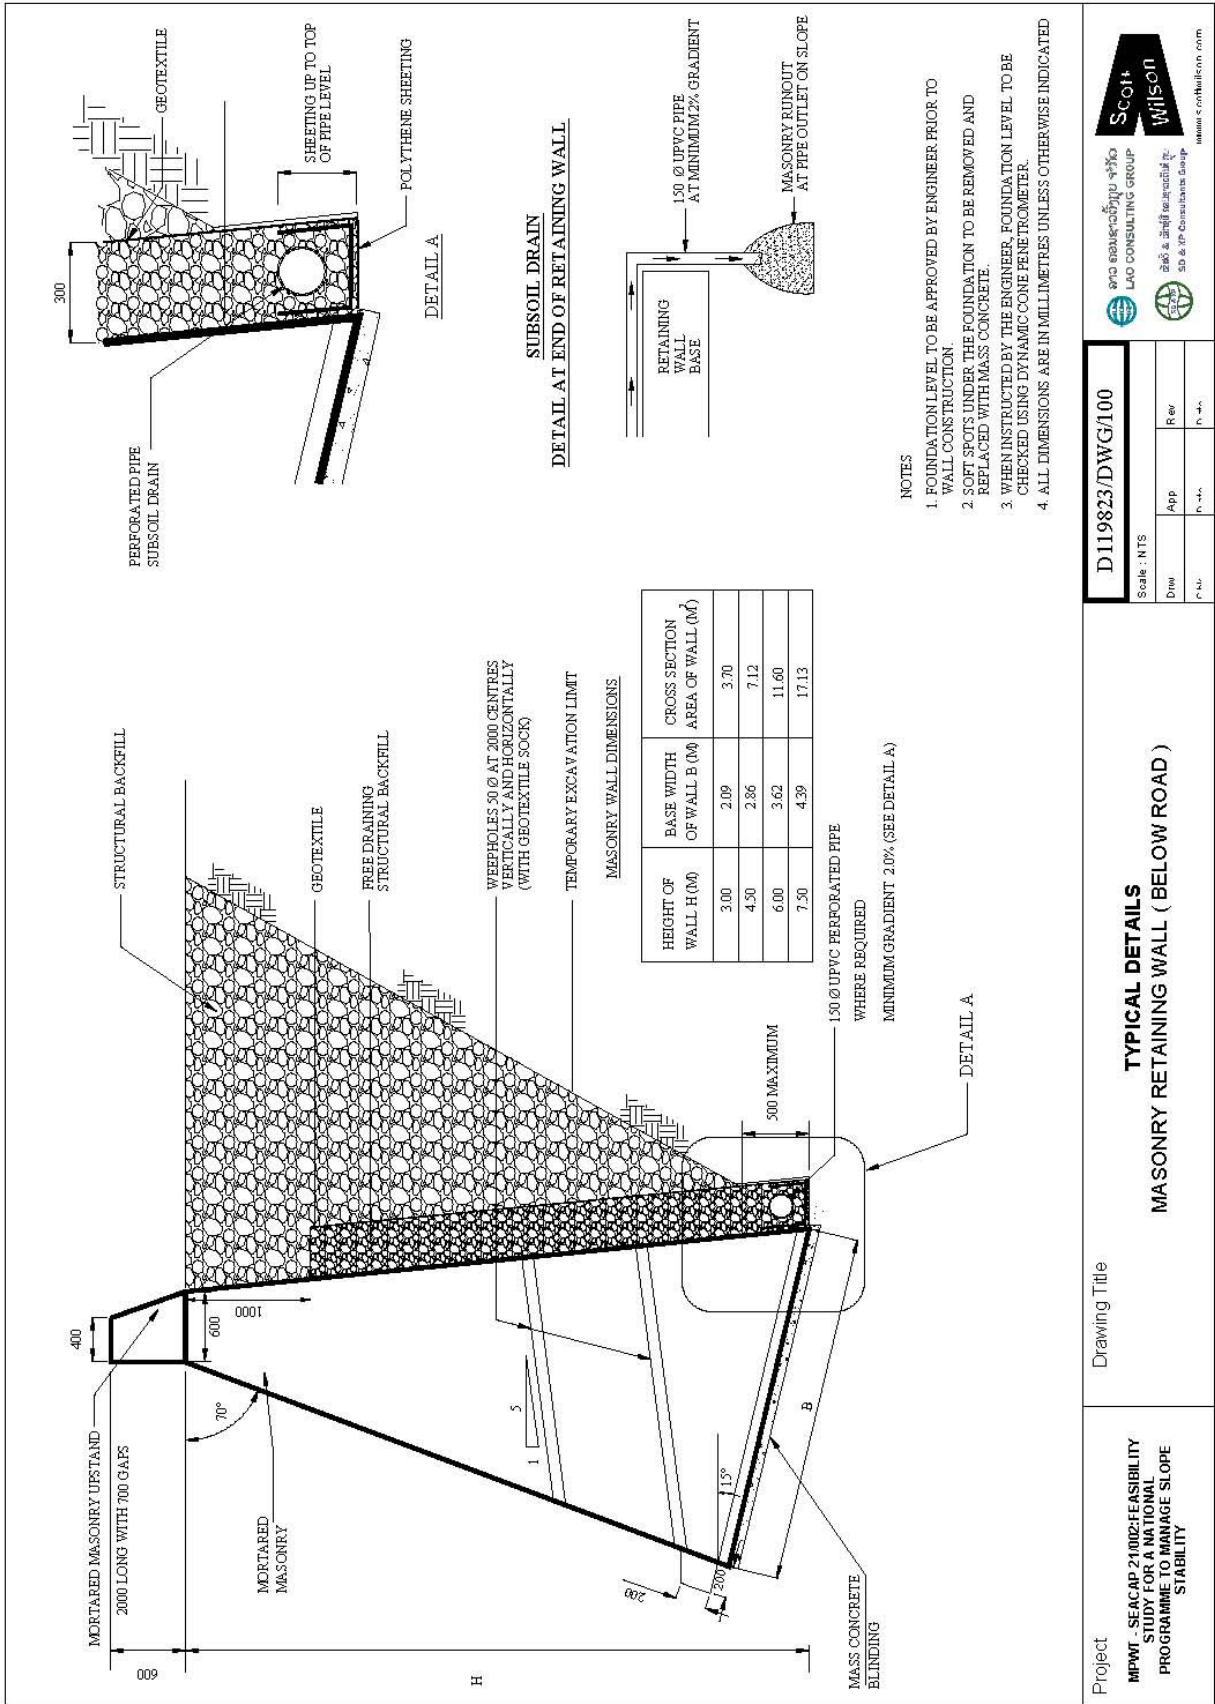

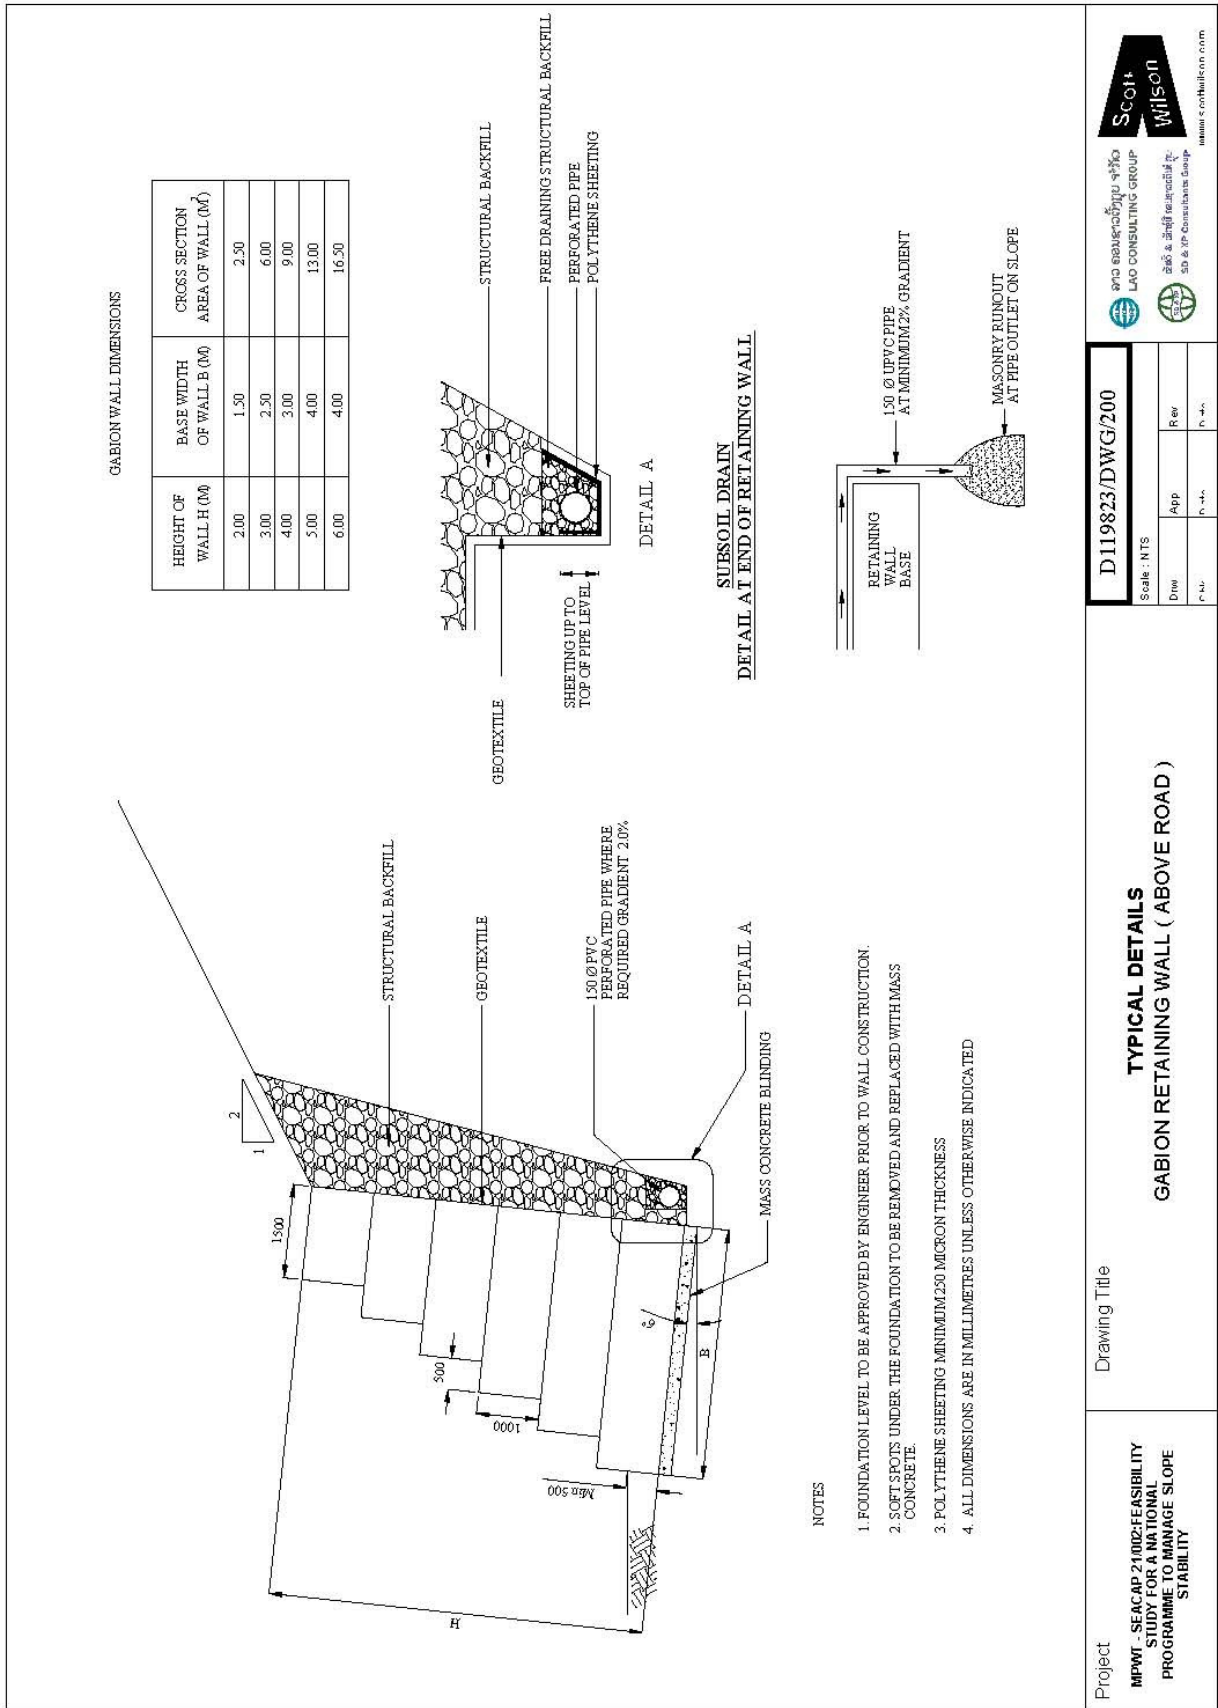

TYPICAL DETAILS

GABION RETAINING WALL (ABOVE ROAD)

D119823/DWG/200

Scale : NTS

Draw	App	Rev
P. +	P. +	P. +


Project: **MPWT - SEACAD 21002-FEASIBILITY STUDY FOR A NATIONAL PROGRAMME TO MANAGE SLOPE STABILITY**


Drawing Title: **GABION RETAINING WALL (ABOVE ROAD)**

ສະໜອງ ການ ສຶບສວນ ດາວ ສະໜອງ ການ ສຶບສວນ ດາວ ສະໜອງ ການ ສຶບສວນ ດາວ

LAO CONSULTING GROUP
50 & 51P, Constance Group

www.scotwilson.com

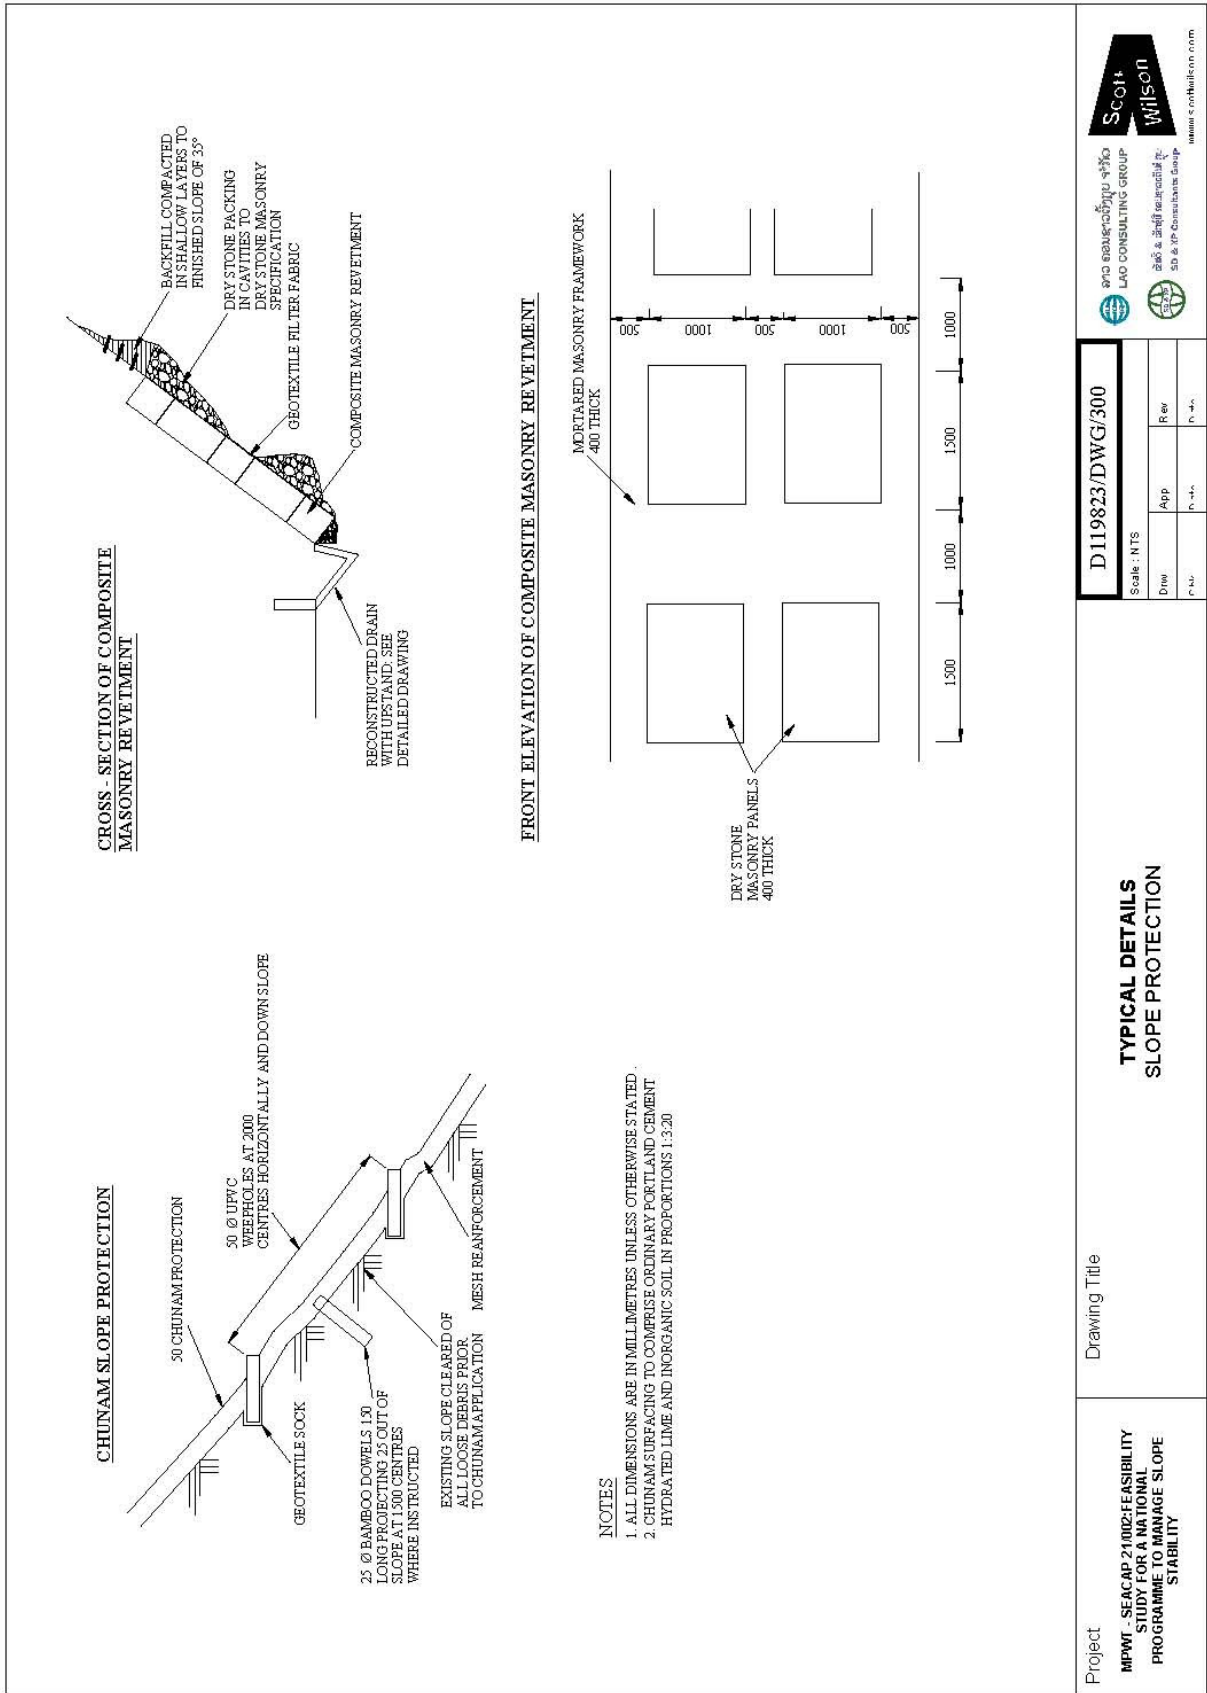

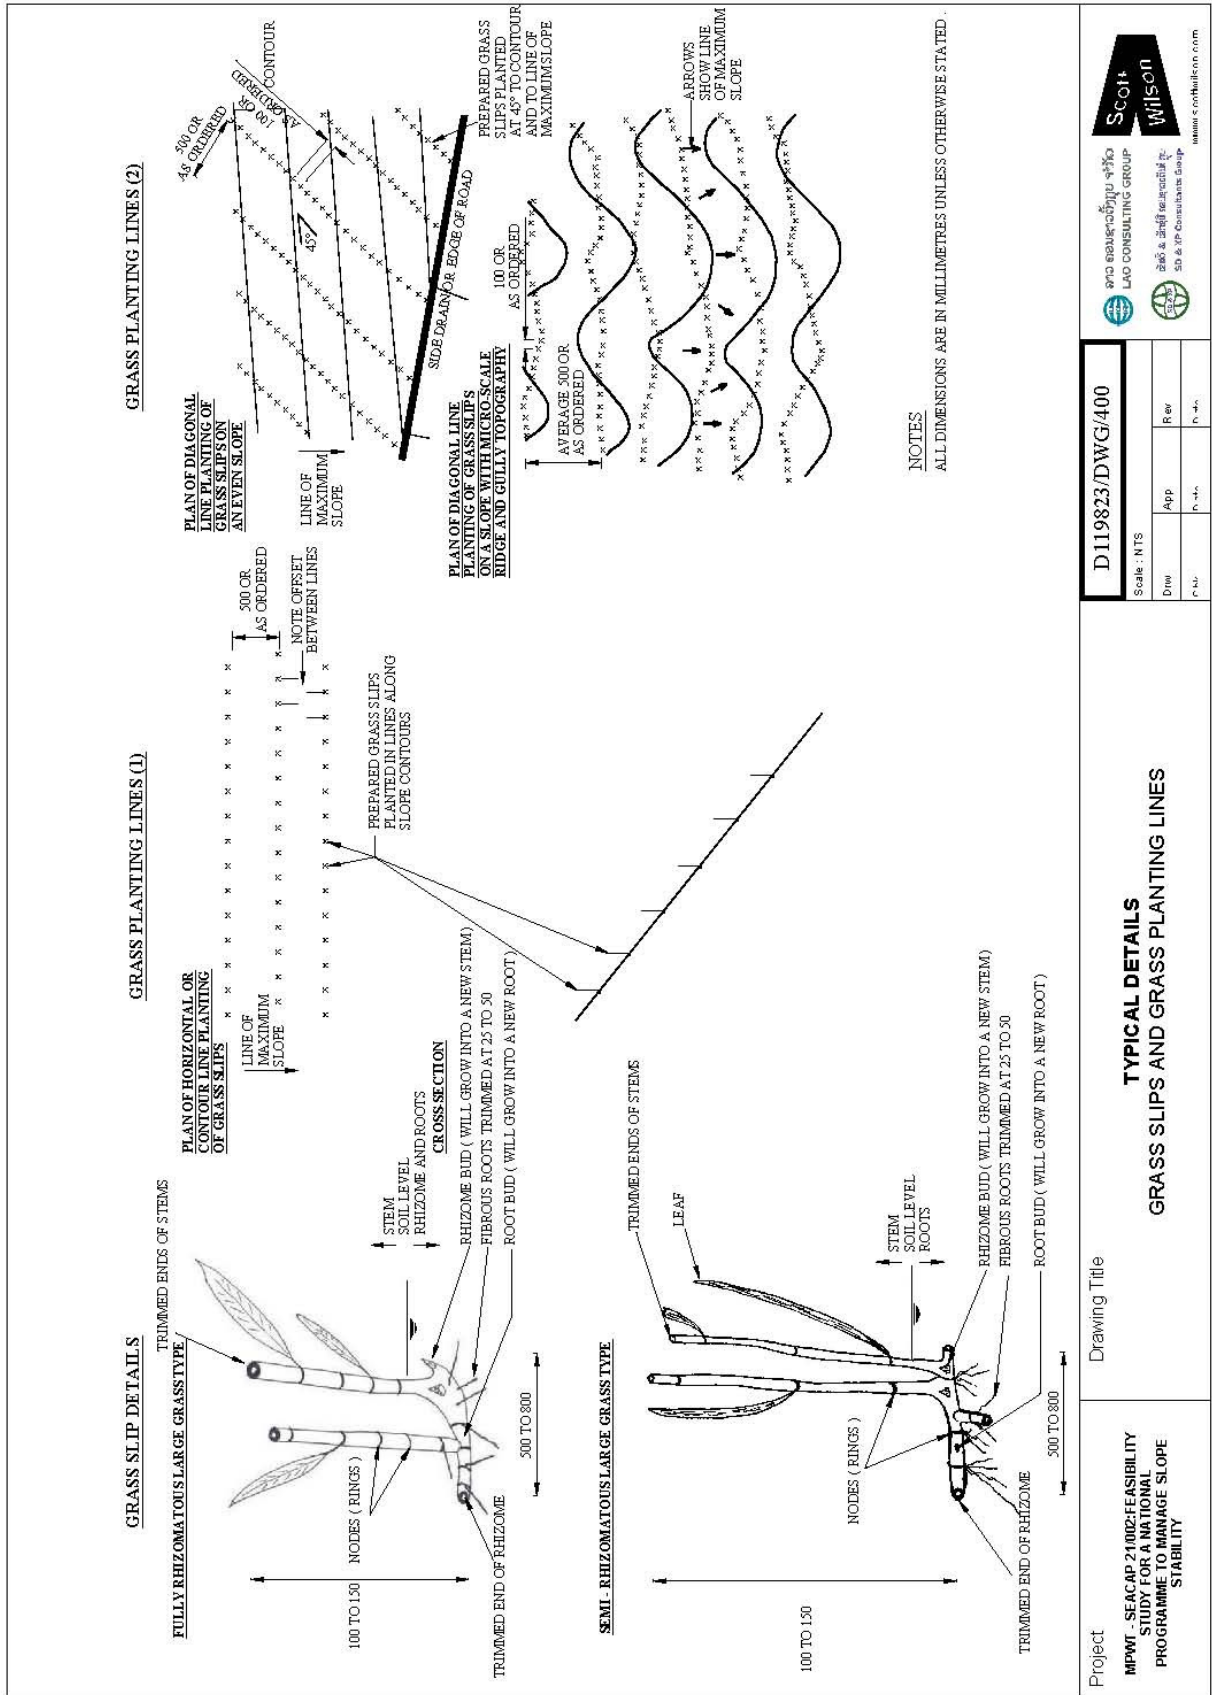


Scott Wilson
 LAO CONSULTING GROUP
 ກຸ່ມບໍລິຫານປຶກສາ
 ກຸ່ມປຶກສາ ສາກົນ ສາຍພັດທະນາ
 50 & 51, Banthong Road
 Vientiane, Laos
 www.scottwilson.com


D119823/DWG/400
 Scale: NTS
 Draw: P. H.
 App: P. H.
 Rev: P. H.
 P. H.


TYPICAL DETAILS
GRASS SLIPS AND GRASS PLANTING LINES


Project: MPWT - SEACAP 21002: FEASIBILITY STUDY FOR A NATIONAL PROGRAMME TO MANAGE SLOPE STABILITY

Drawing Title

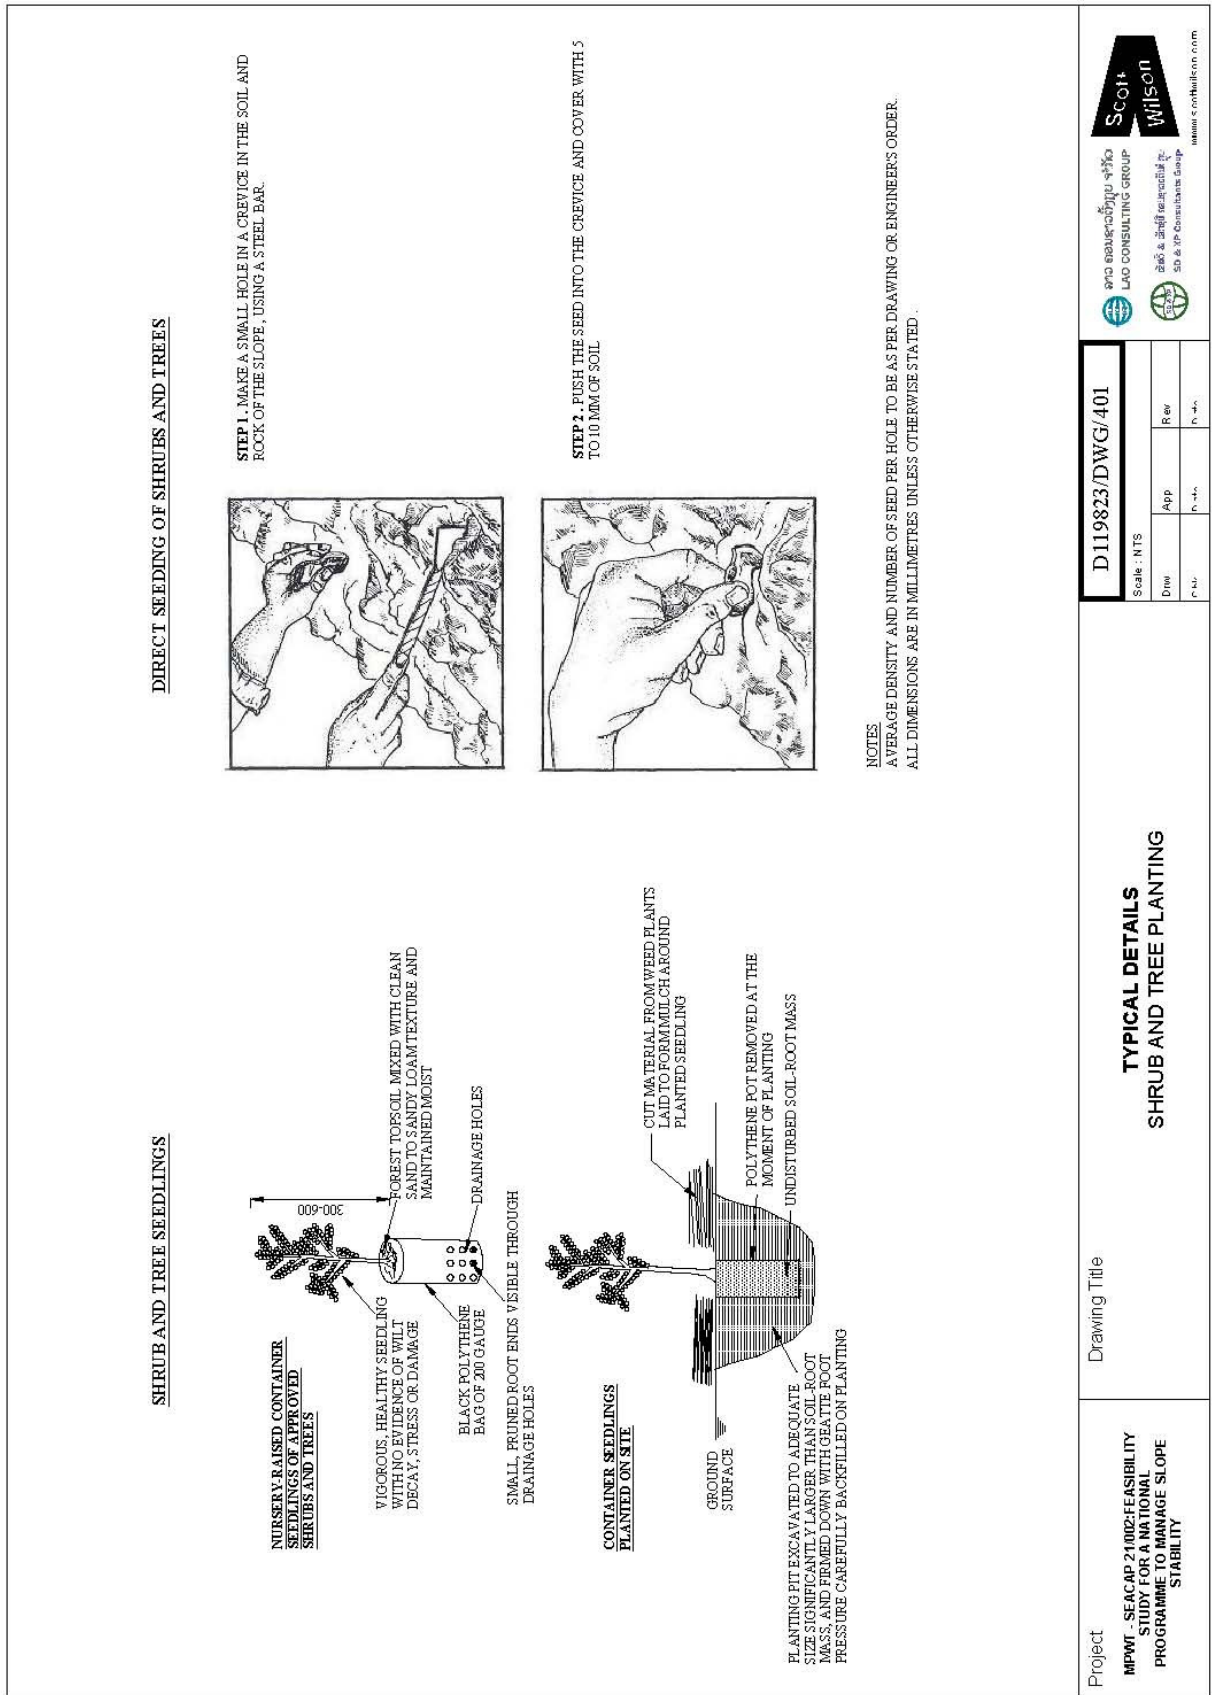

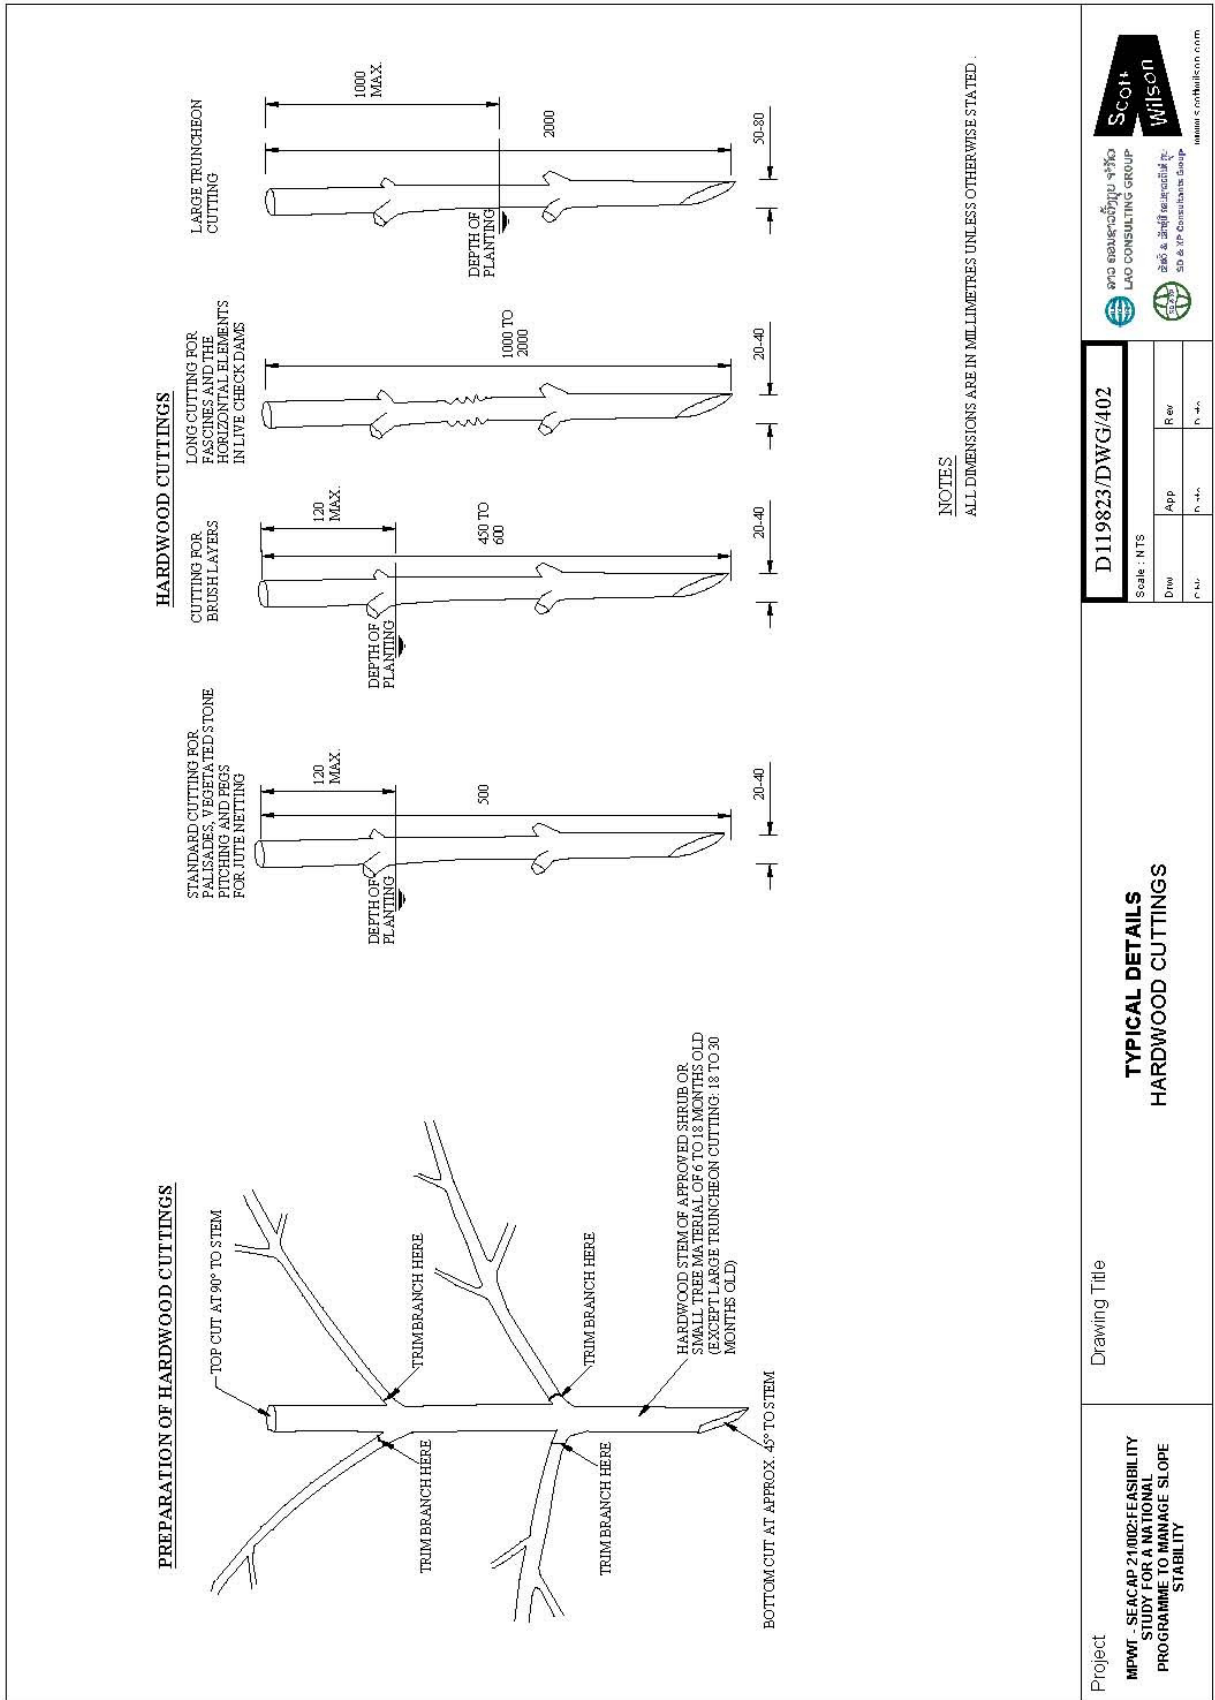

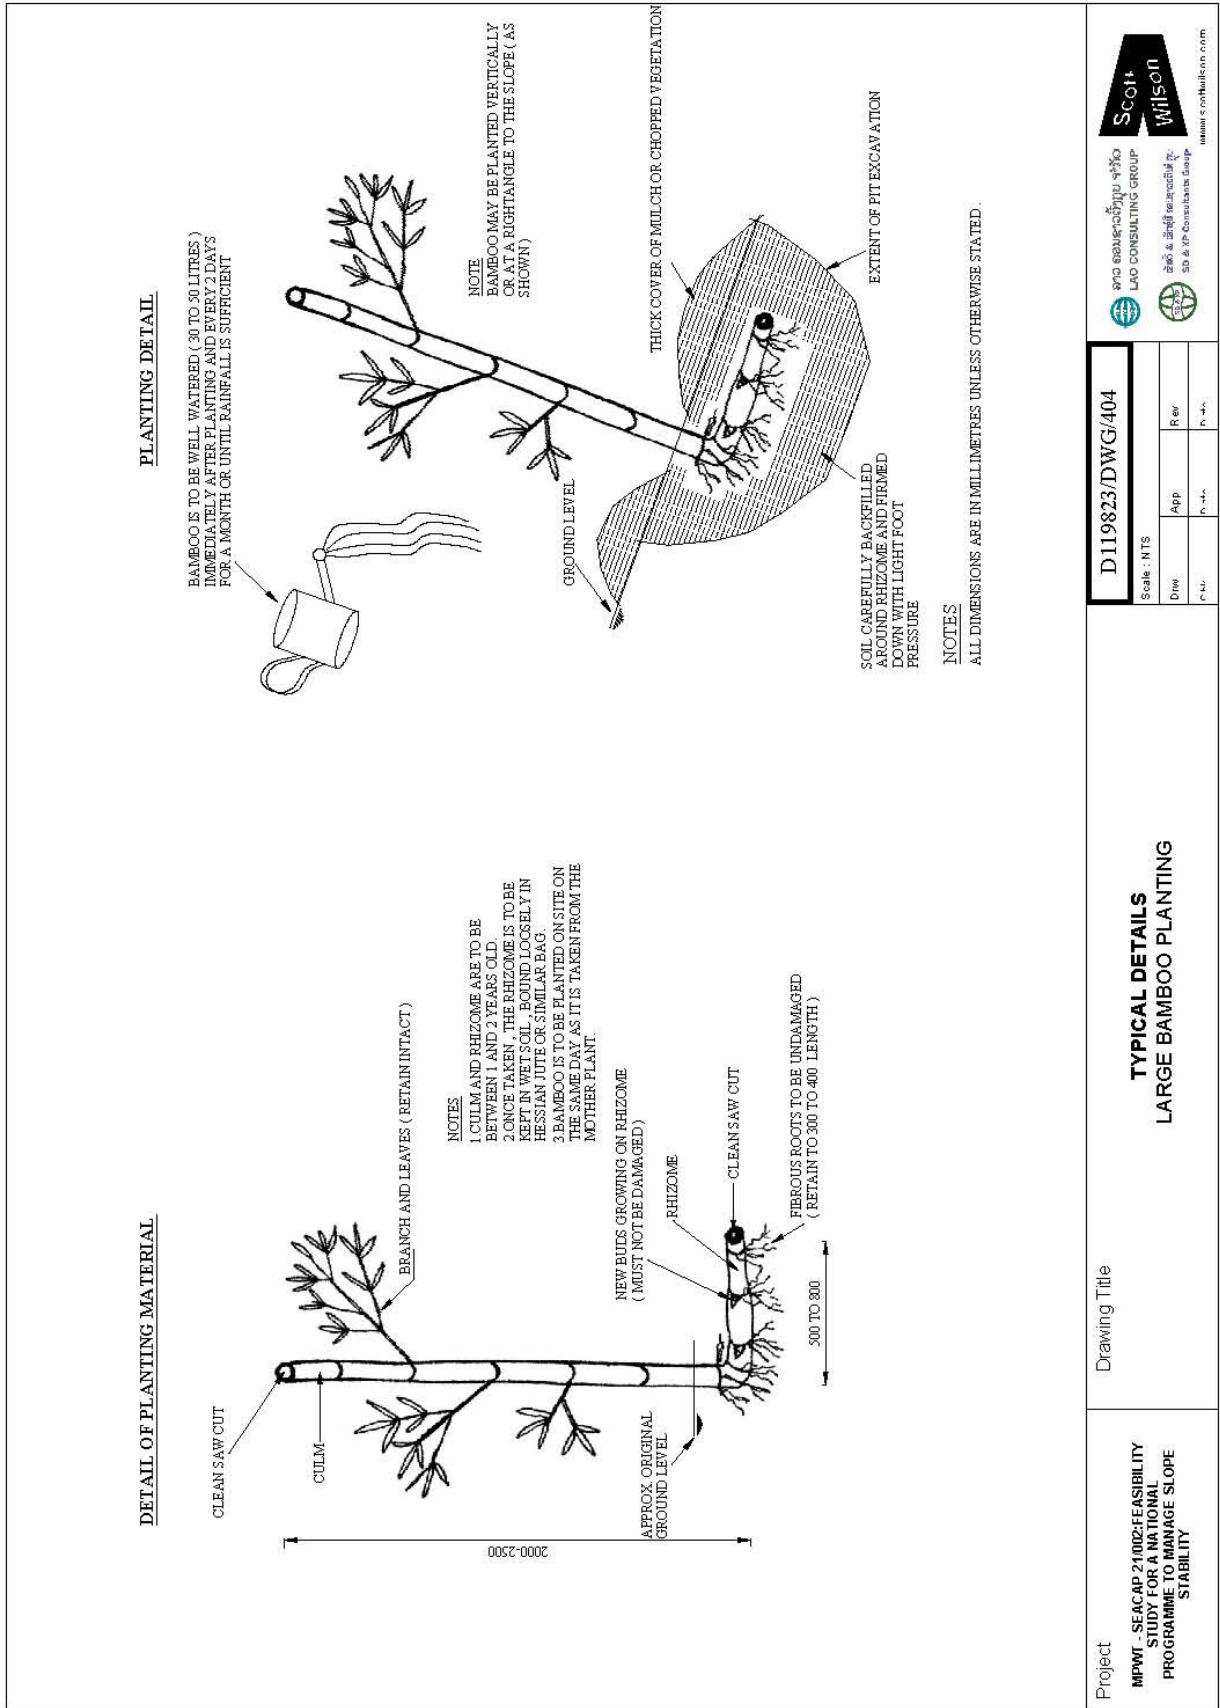

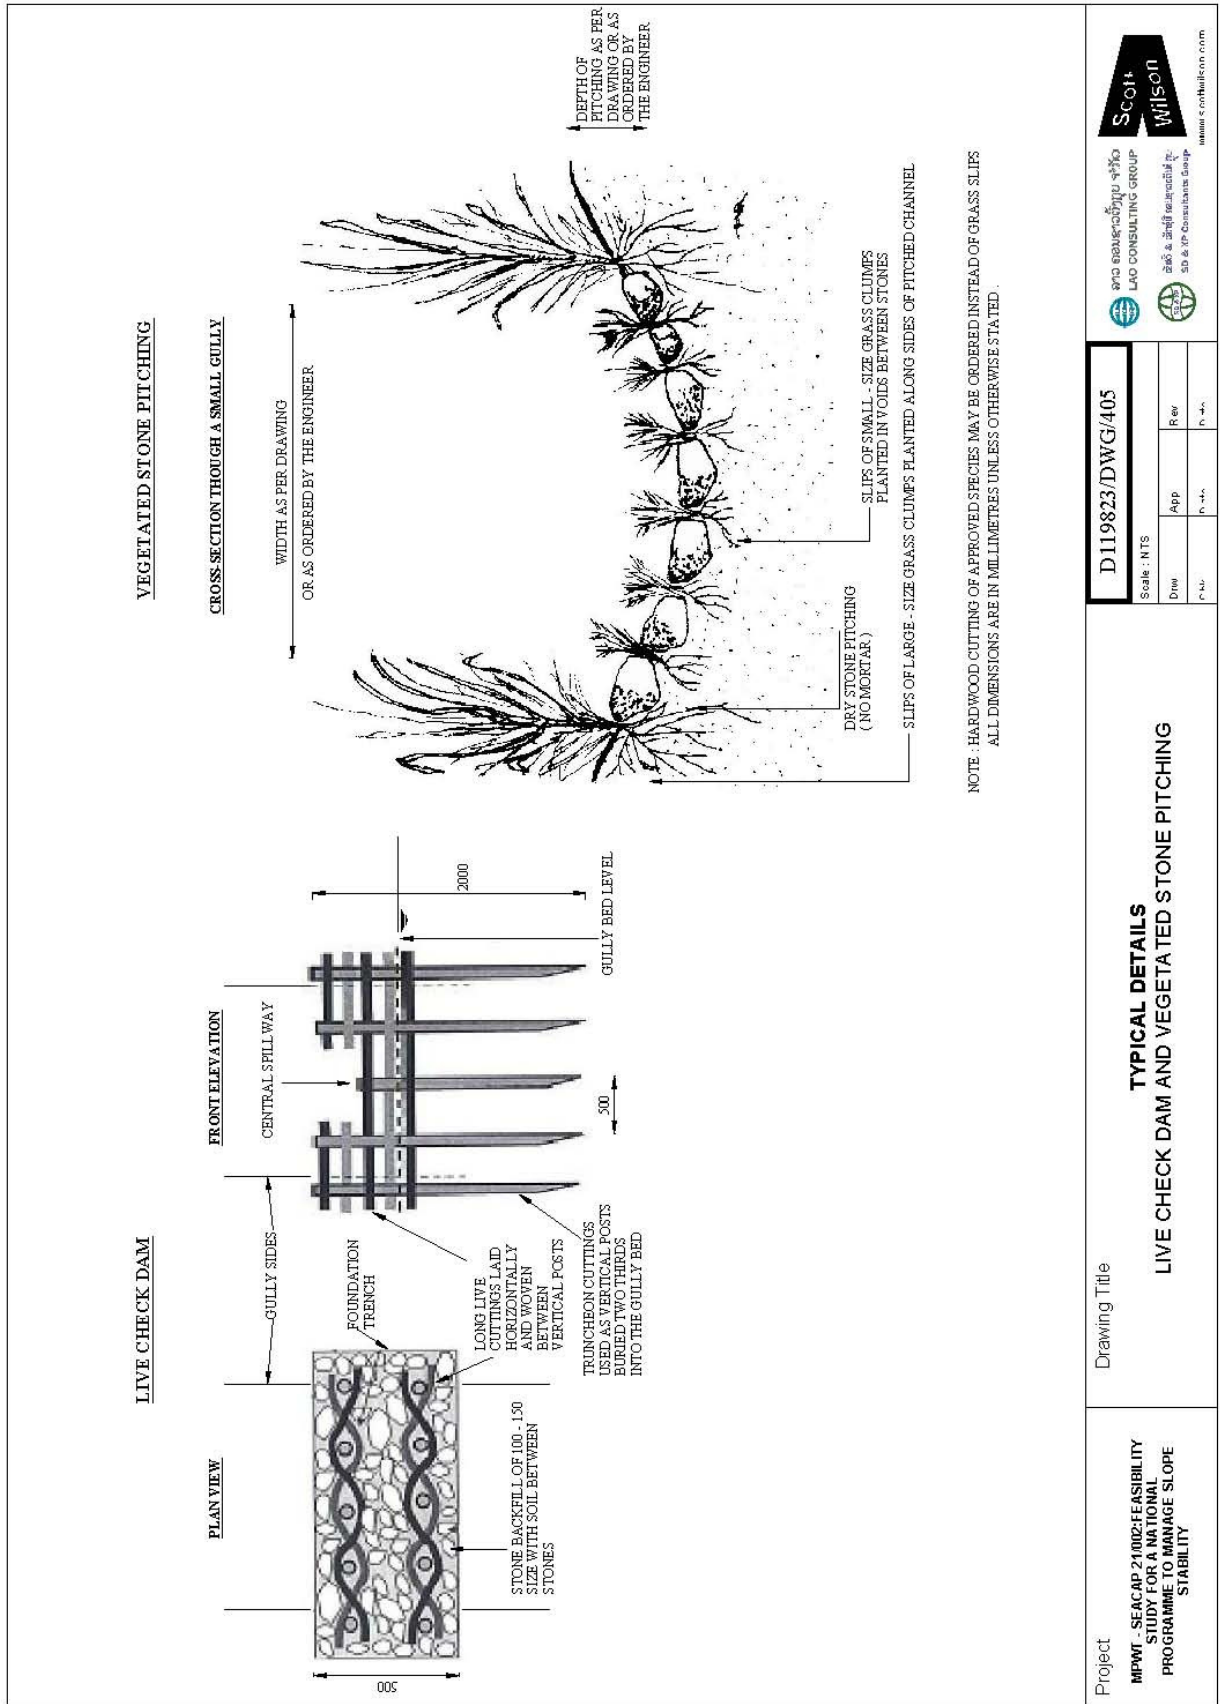

D119823/DWG/405			
Scale: NTS	Draw	App	Rev

Project	
MPWT - SEACAP 21002: FEASIBILITY STUDY FOR A NATIONAL PROGRAMME TO MANAGE SLOPE STABILITY	

Drawing Title
TYPICAL DETAILS
LIVE CHECK DAM AND VEGETATED STONE PITCHING

Project	
MPWT - SEACAP 21002: FEASIBILITY STUDY FOR A NATIONAL PROGRAMME TO MANAGE SLOPE STABILITY	

ກຸ່ມວິຊາການ ສາກົນ
 LAO CONSULTING GROUP
 ກຸ່ມວິຊາການ ສາກົນ
 SIB & IP Consultants Group
 scottwilson.com