


ວຽກ ສາມາດຈັດການ ສາມາດ LEO CONSULTING GROUP ສາວ ແລະ ຈັດການ ສາມາດ SD & IP Consultants Group www.scotwilson.com	
D 119823/DWG/600	
Scale : NTS	Rev
Draw	App
Check	Check

TYPICAL DETAILS
GABION CHECK DAMS

Drawing Title

Project
 MPWT - SEACAP 21002: FEASIBILITY
 STUDY FOR A NATIONAL
 PROGRAMME TO MANAGE SLOPE
 STABILITY

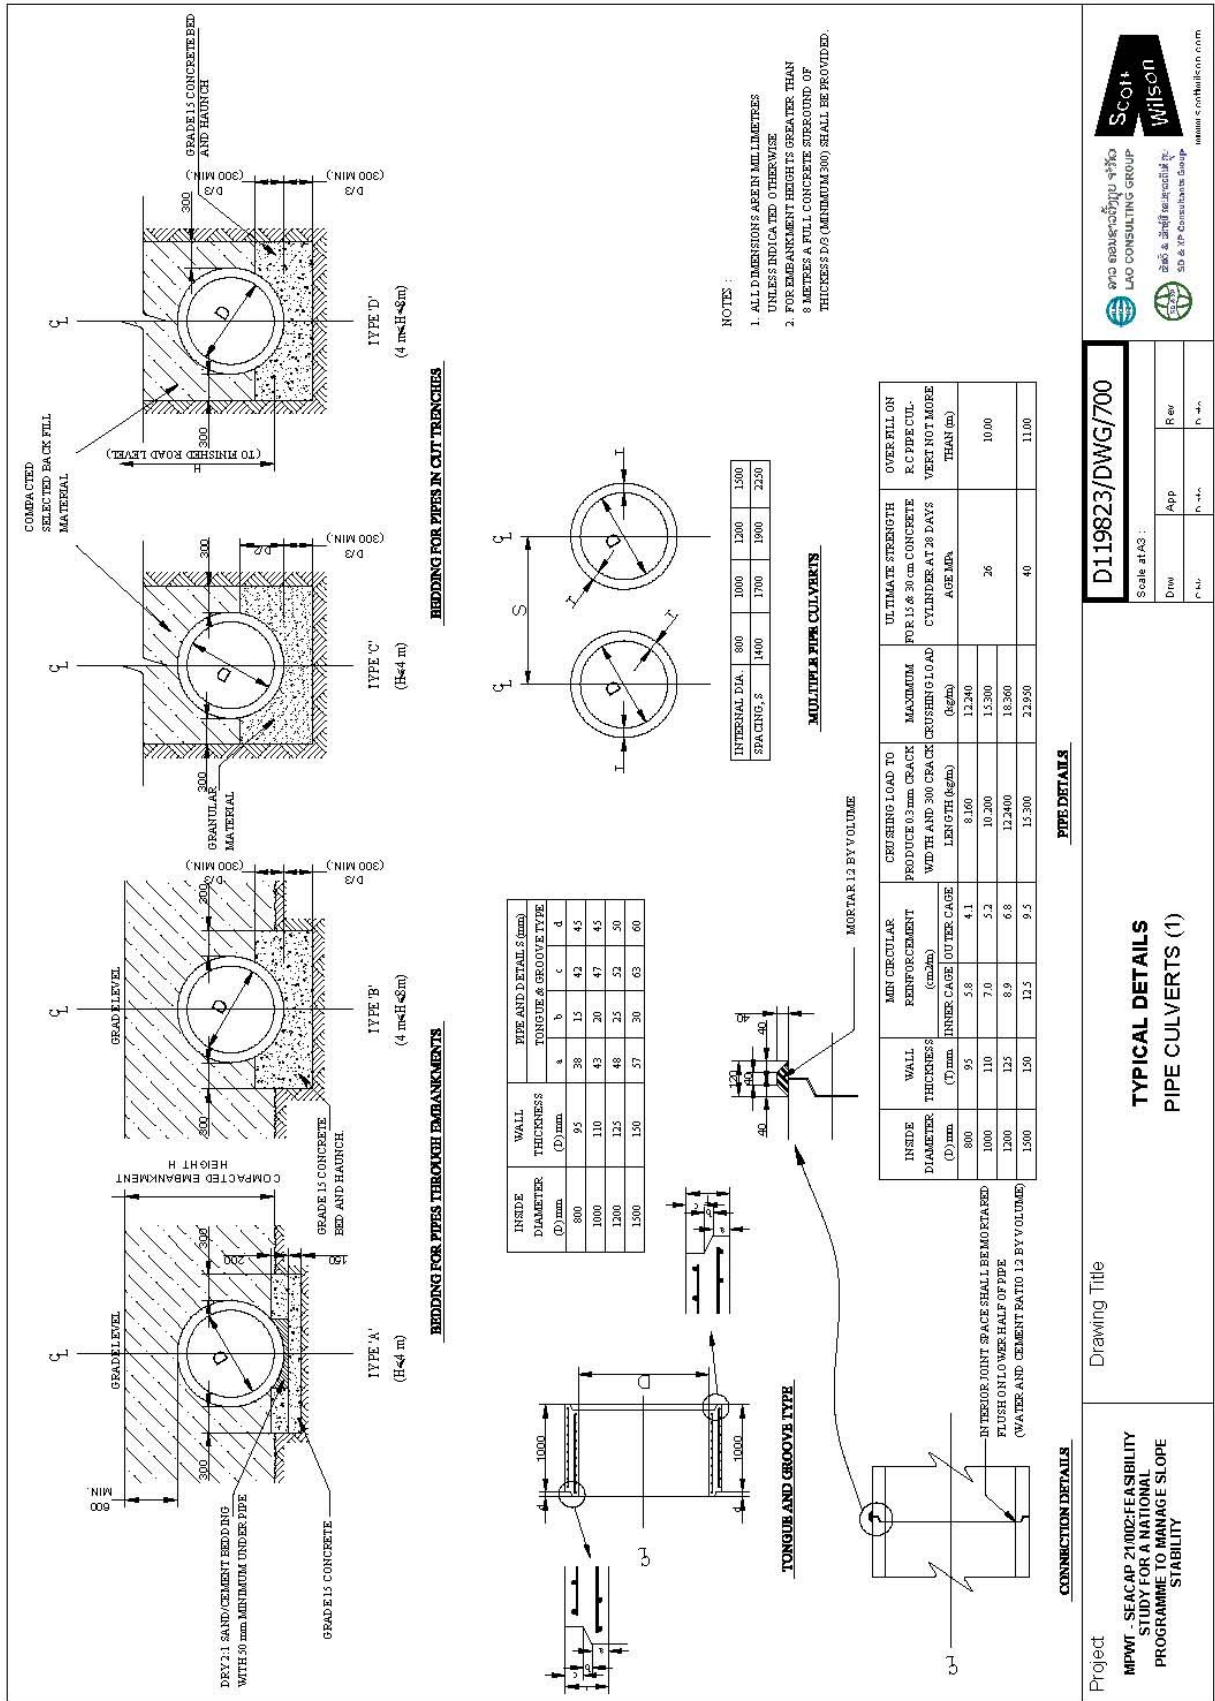

Project
MPWIT - SEACAP 21/002 - FEASIBILITY STUDY FOR A NATIONAL PROGRAMME TO MANAGE SLOPE STABILITY

Drawing Title
TYPICAL DETAILS
PIPE CULVERTS (1)

Scale at A3:

Draw	App	Rev	h. no.


D1.19823/DWG/700

Scale at A3:
Draw App Rev h. no.

and ການຄຸ້ມຄອງ ທຸກໆ
LAO CONSULTING GROUP

and ການຄຸ້ມຄອງ ທຸກໆ
SIP & IP Consultants Group

Scott Wilson
www.scottwilson.com

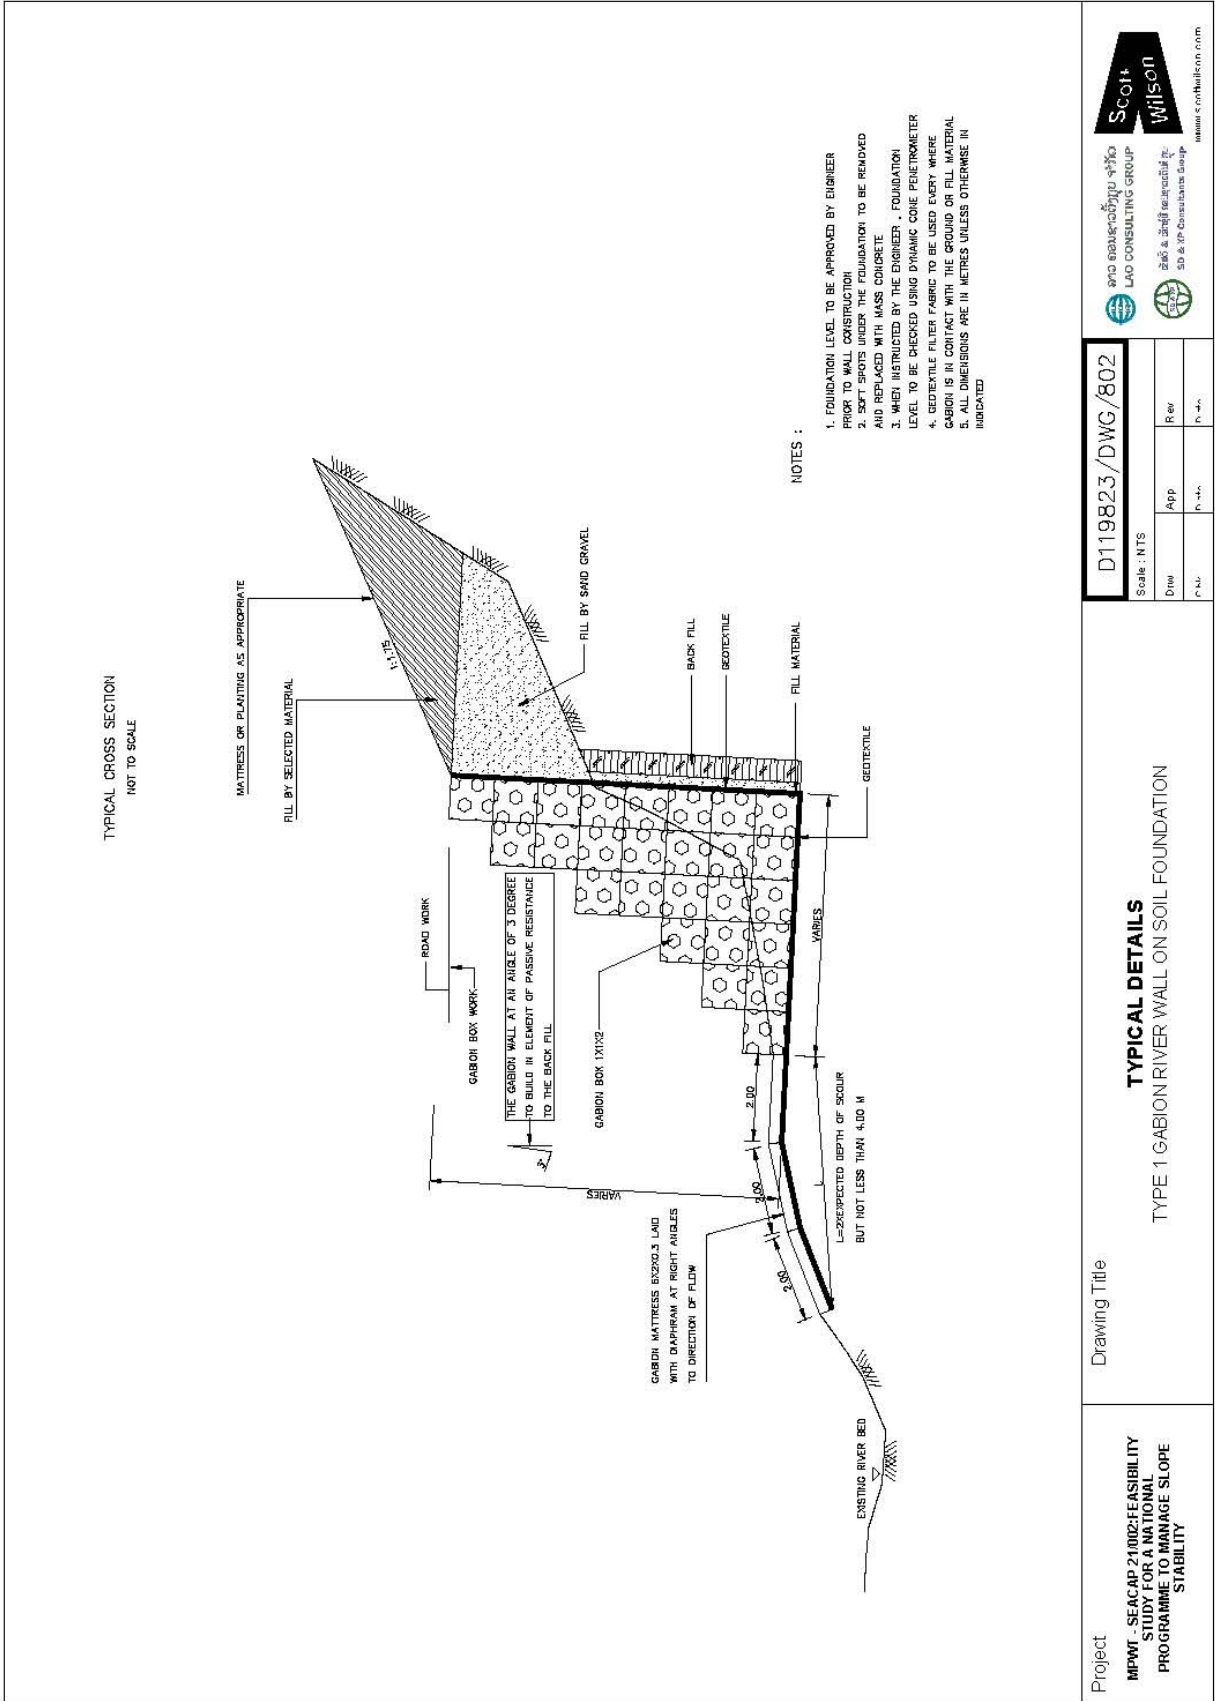

D119823/DWG/802

Scale: NTS

Draw	App	Rev	Rev

TYPICAL DETAILS


TYPE 1 GABION RIVER WALL ON SOIL FOUNDATION

Drawing Title

Project

MPWT - SEACAP 21002: FEASIBILITY STUDY FOR A NATIONAL PROGRAMME TO MANAGE SLOPE STABILITY

ສາວ ສະເວນສະຕຽນ ສ໌ກອ໌ ວິລັສອນ
LAO CONSULTING GROUP
ສາວ ສະເວນສະຕຽນ ສ໌ກອ໌ ວິລັສອນ ຈຳກັດ
50 ສ. ກຳ ສາວ ສະເວນສະຕຽນ ສ໌ກອ໌ ວິລັສອນ ຈຳກັດ
www.scottwilson.com

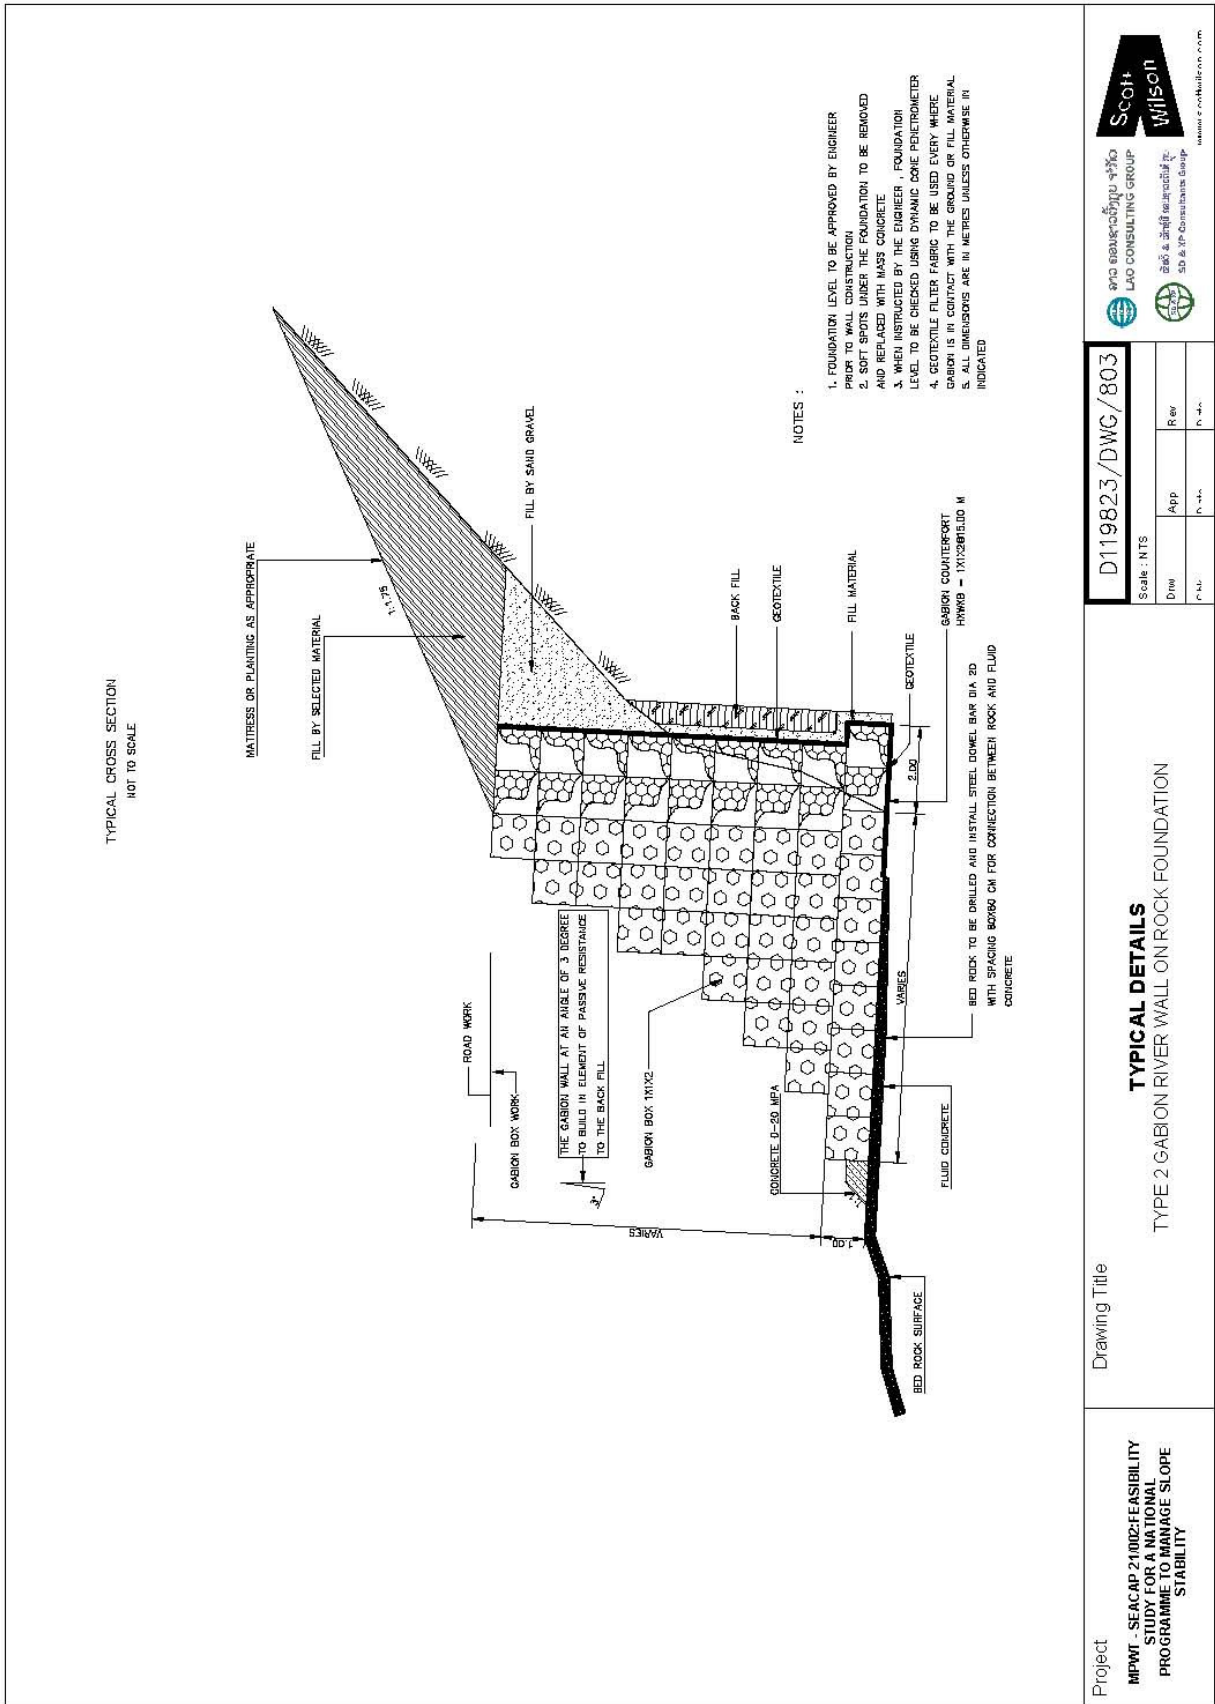

Scott Wilson
Lao Consulting Group
S.D. & P. Consultants Group

D119823/DWG/803


Scale: NTS

Draw	App	Rev	P. No.

TYPICAL DETAILS
TYPE 2 GABION RIVER WALL ON ROCK FOUNDATION

Drawing Title

Project
MPWT - SEACAP 21002: FEASIBILITY STUDY FOR A NATIONAL PROGRAMME TO MANAGE SLOPE STABILITY

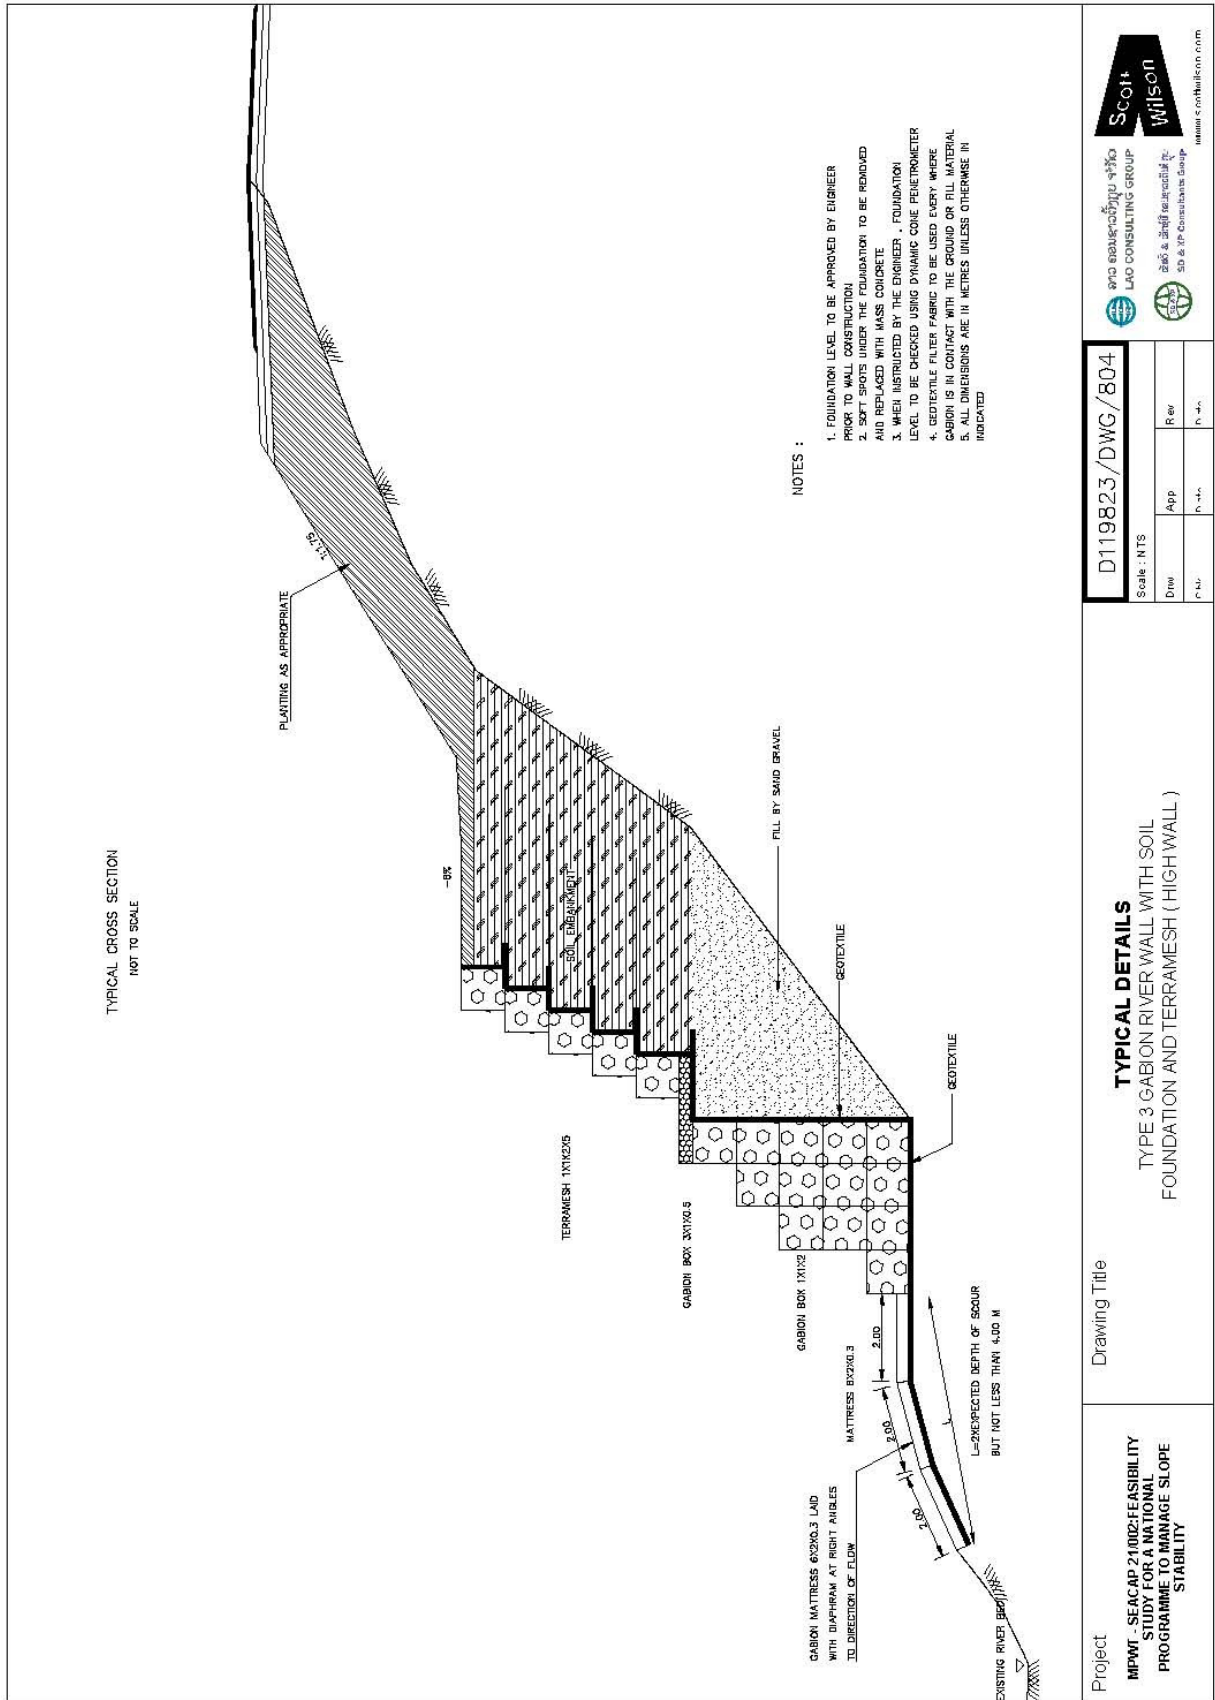

Project
MPWT - SEACAP 21002: FEASIBILITY
STUDY FOR A NATIONAL
PROGRAMME TO MANAGE SLOPE
STABILITY

Drawing Title


D119823/DWG/804

Scale: NTS	App	Rev	P. No.
Draw			
Check			

LAO CONSULTING GROUP

ສາວ ສອນເວີເຈັດ ສະໜອງ
ສາວ ສອນເວີເຈັດ ສະໜອງ ກຸ່ມ
ສາວ ສອນເວີເຈັດ ສະໜອງ ກຸ່ມ
S.O. & P. Consultants Group

scottwilson.com

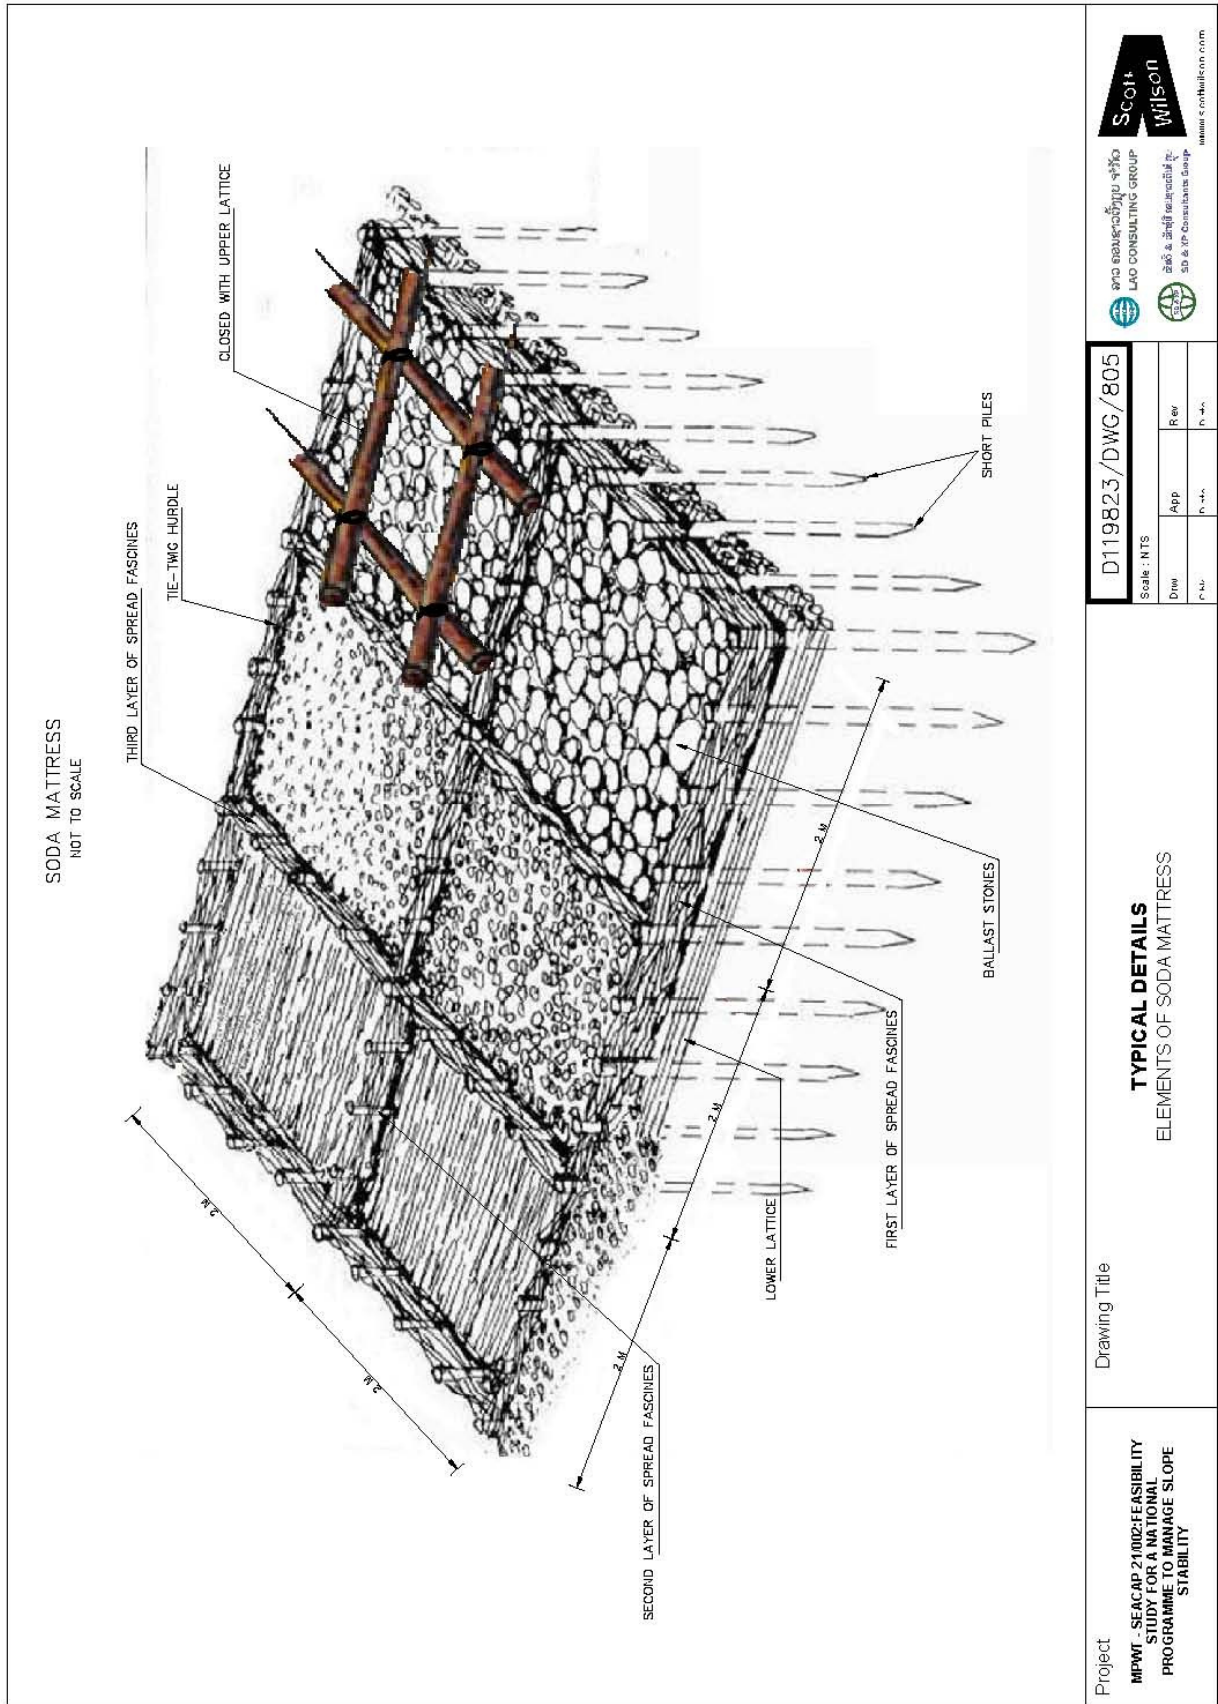

Scot Wilson
Lao Consulting Group
and engineering firm
Scot Wilson
S.D. & P. Consultants Group
www.scotwilson.com


D119823/DWG/805

Scale: NTS	App	Rev	+
Draw	+	+	+

TYPICAL DETAILS
ELEMENTS OF SODA MATTRESS

Drawing Title

Project
MPWT - SEACAP 21002: FEASIBILITY
STUDY FOR A NATIONAL
PROGRAMME TO MANAGE SLOPE
STABILITY

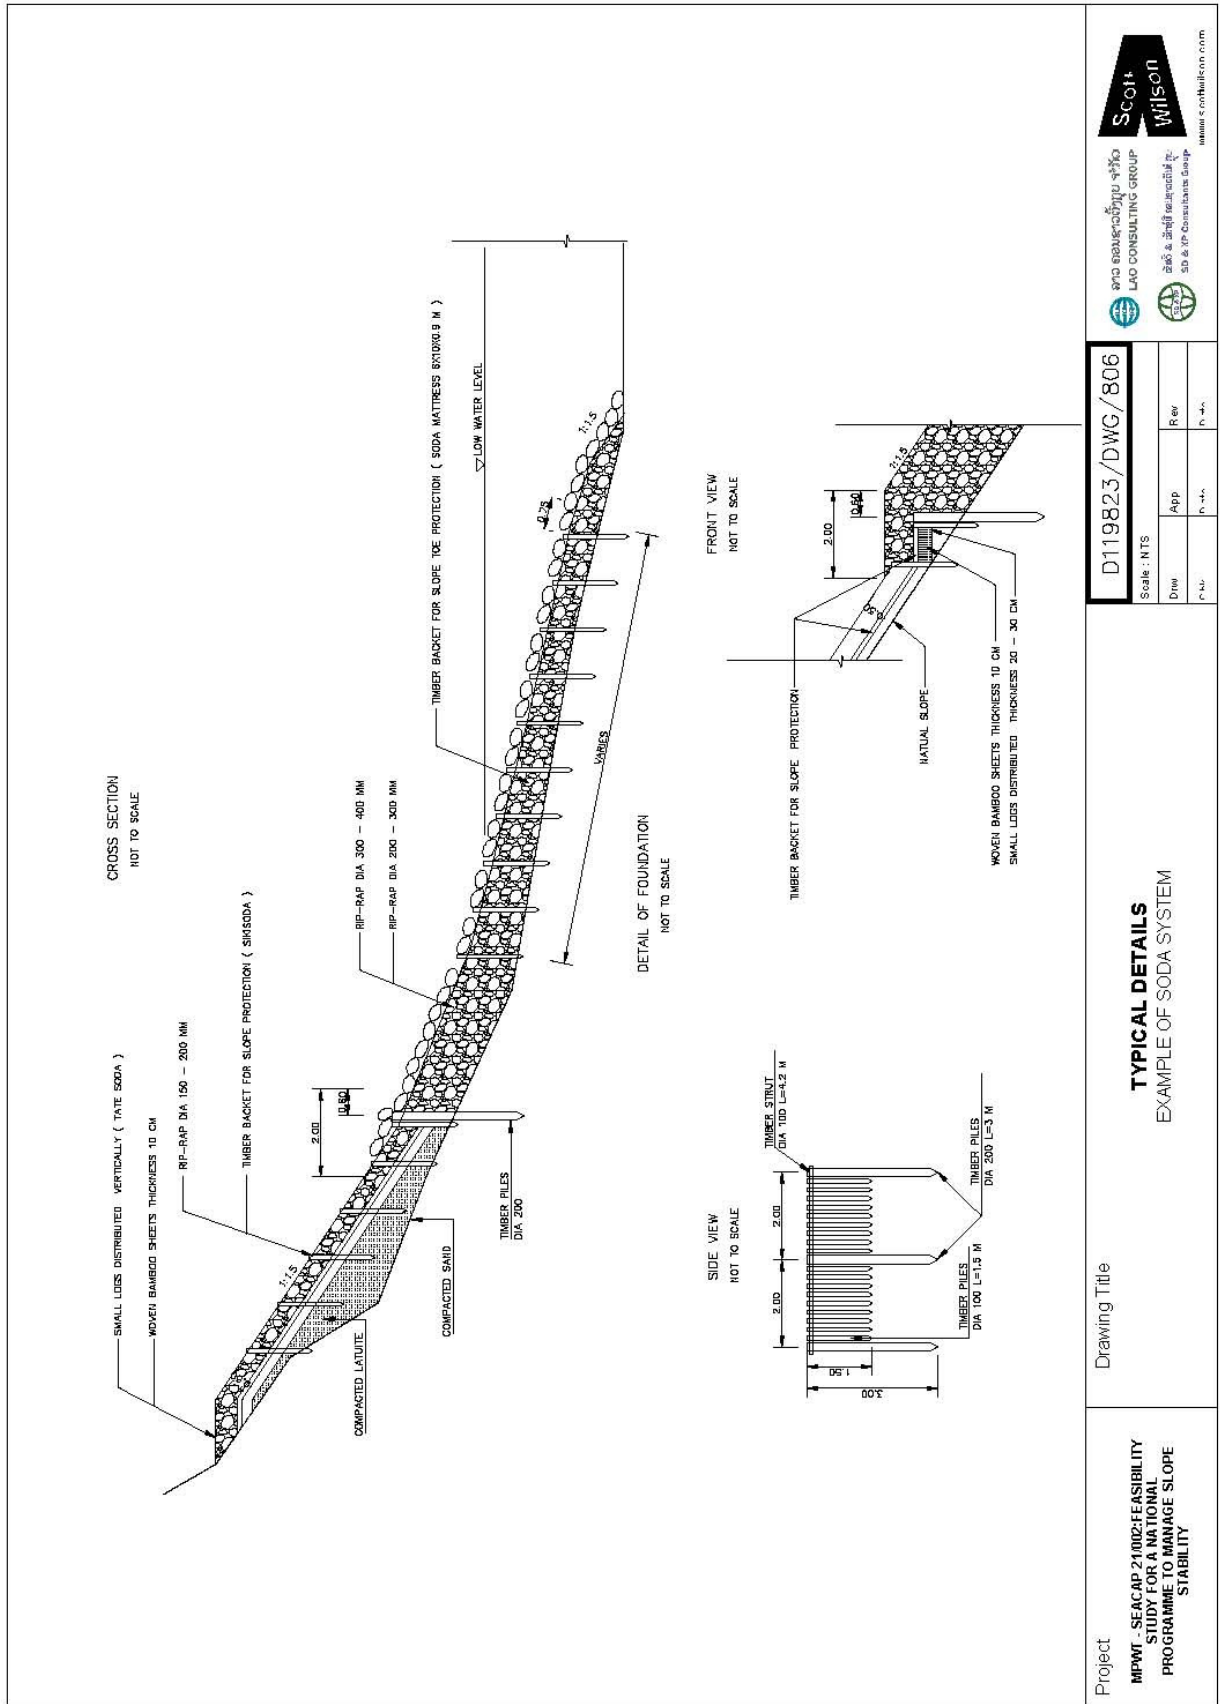

ກຸ່ມບໍລິຫານ ສັງຄົມ
 LAD CONSULTING GROUP
 ກຸ່ມບໍລິຫານ ສັງຄົມ ຈຳປາສັກ
 SO & JP Consultants Group
 www.scottwilson.com

D119823/DWG/806			
Scale: NTS	Draw	App	Rev

Drawing Title
TYPICAL DETAILS
 EXAMPLE OF SODA SYSTEM

Project
 MPWT - SEACAP 21002:FEASIBILITY
 STUDY FOR A NATIONAL
 PROGRAMME TO MANAGE SLOPE
 STABILITY